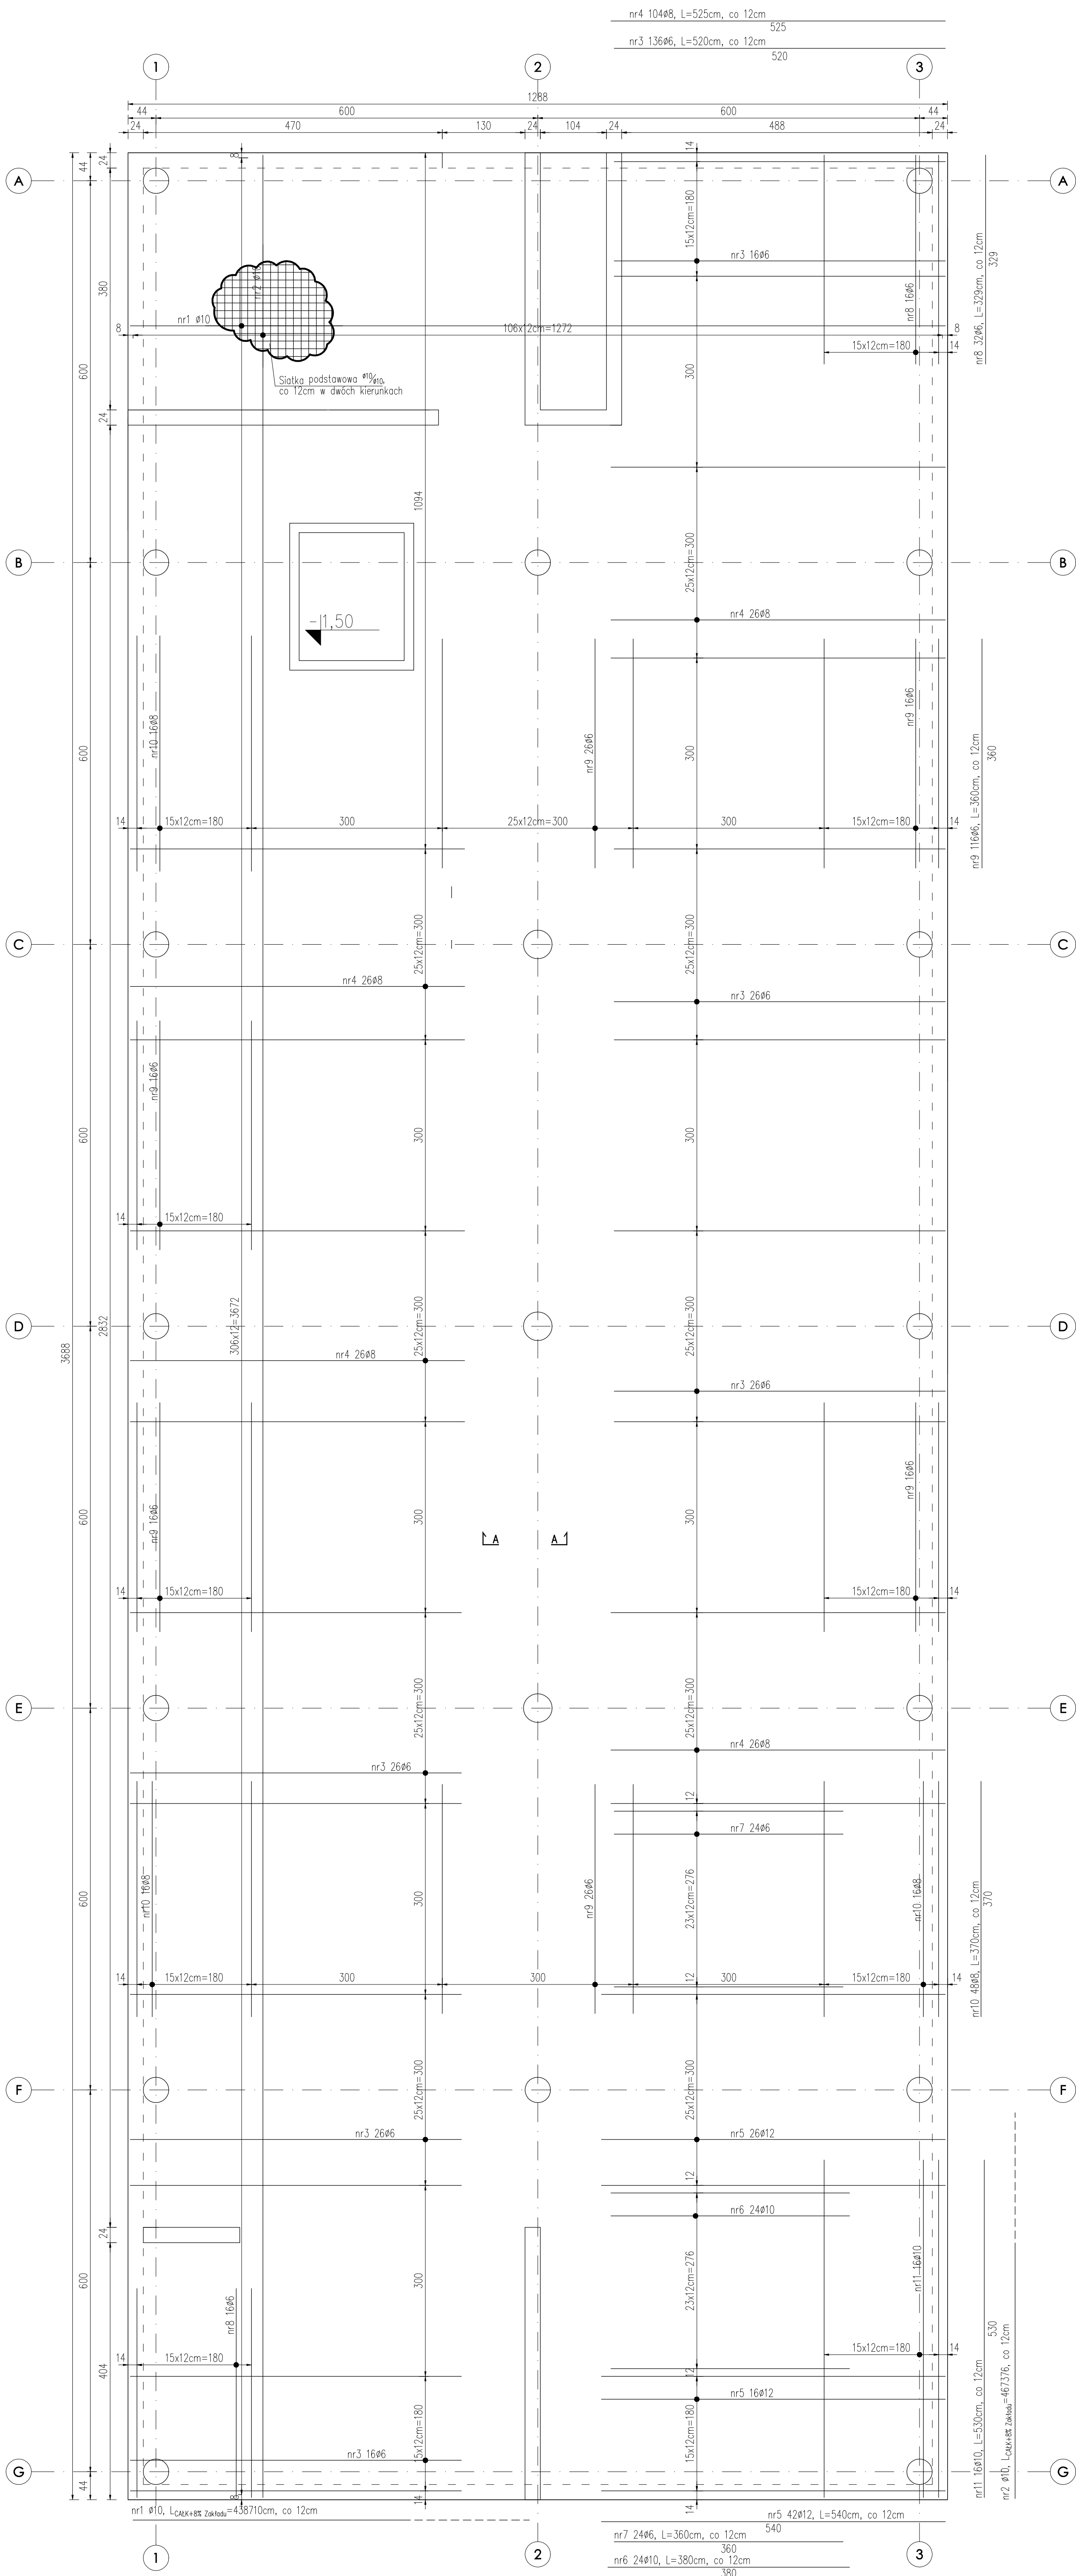


Nr przebiegu	Średnica [mm]	Długość przebiegu [cm]	Liczba węzł.	Liczba elem.	Liczba ogólna	Długość ogólna				
						ø6	ø8	ø10	ø12	
						[m]				
1	10	4387,10	1	1				4387,10		
2	10	4673,67	1	1				4673,67		
3	6	520	136	1	136	707,2				
4	8	525	104	1	104		546,00			
5	12	540	42	1	42			546,00		
6	10	380	24	1	24			91,20		
7	6	360	24	1	24	86,4				
8	6	339	32	1	32	105,28				
9	6	360	116	1	116	417,6				
10	8	370	48	1	48		177,60			
11	10	530	16	1	16			84,80		
Długość ogólna wg średnic						[m]	1316,5	723,6	9236,8	546,0
Masa 1m przebiegu						[kg]	0,222	0,395	0,617	0,888
Masa przewołów wg średnic						[kg]	292,3	285,82	5699,09	484,85
Masa całkowita						[kg]	6762,0			

ZBROJENIE GÓRNE POZ. P0.7
skala 1:50

[illegible]

BETON: C25/30 W8
STAL ZBRÓJ: A-IIIIN (RB500W)
OTULINA PRÉTÓW DOLNA: 5cm
OTULINA PRÉTÓW GÓRNA/BOCZNA: 3cm

[illegible]