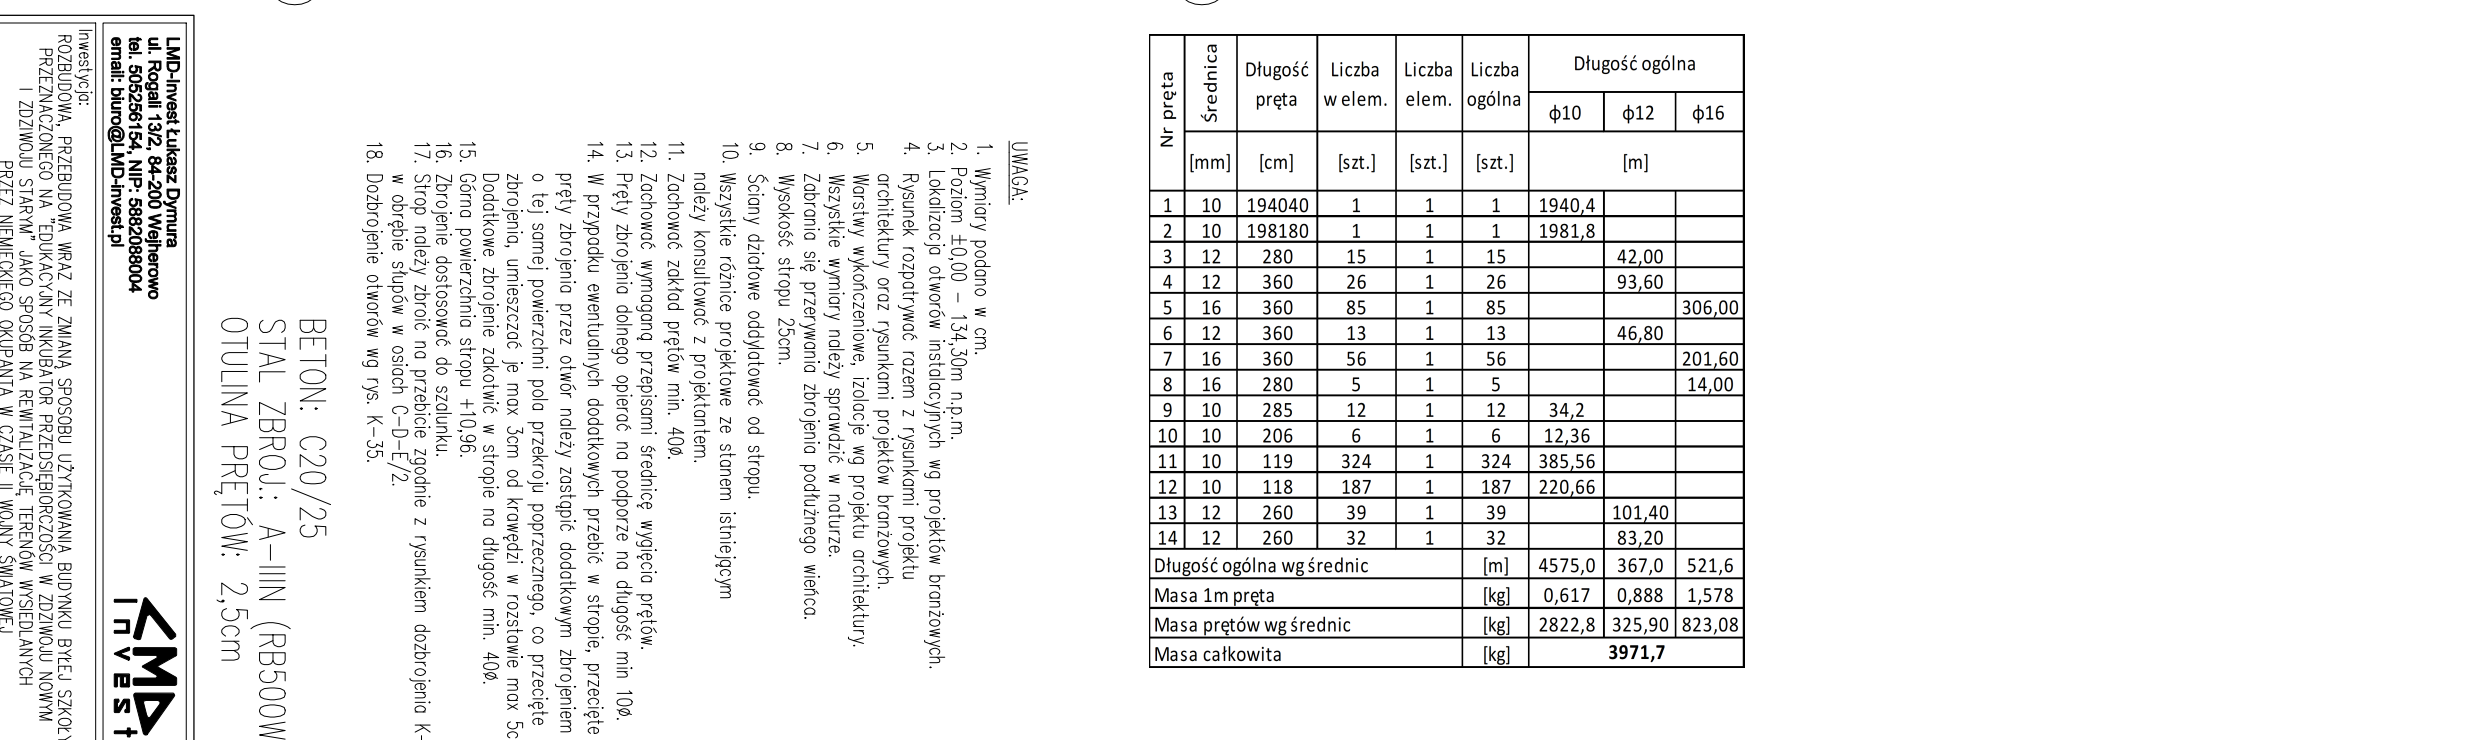


ZBROJENIE GÓRNE POZ. ST3.01
skala 1:50

[illegible][illegible]