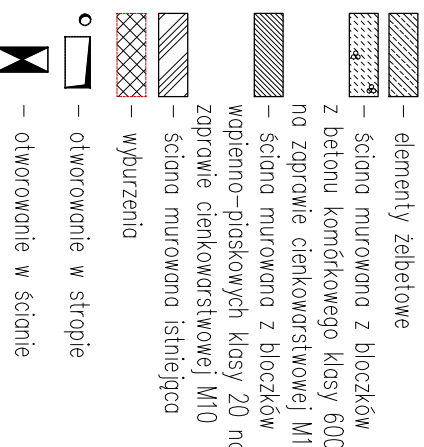
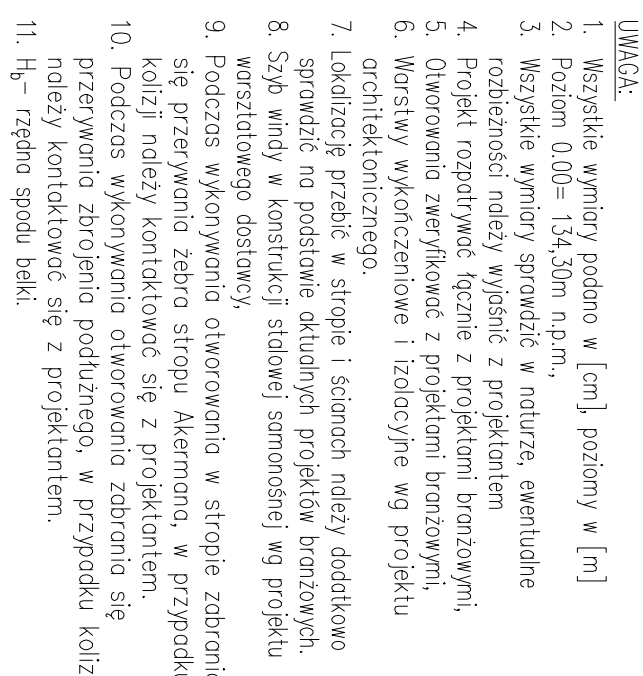


Skala 1:100

[illegible]