
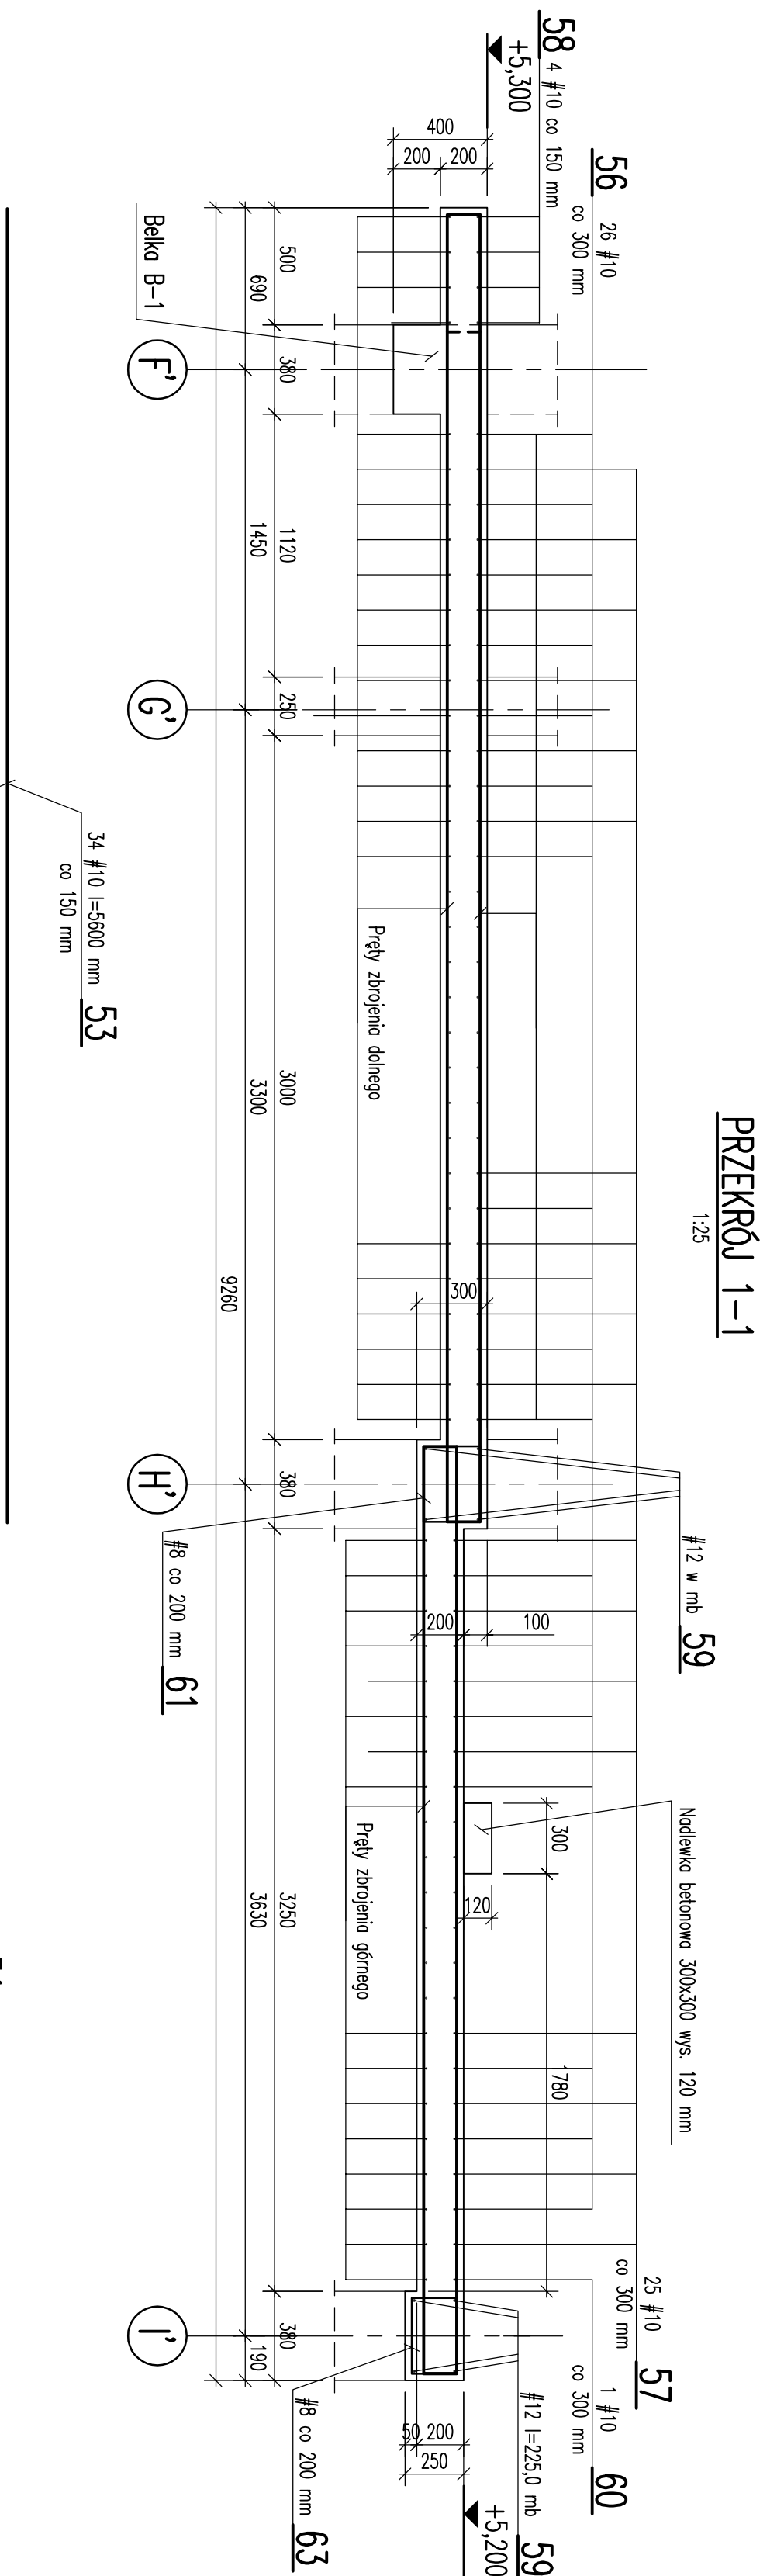


RZUT STROPU W OSIACH F'-I'/10-14 - ZBROJENIE GÓRNE

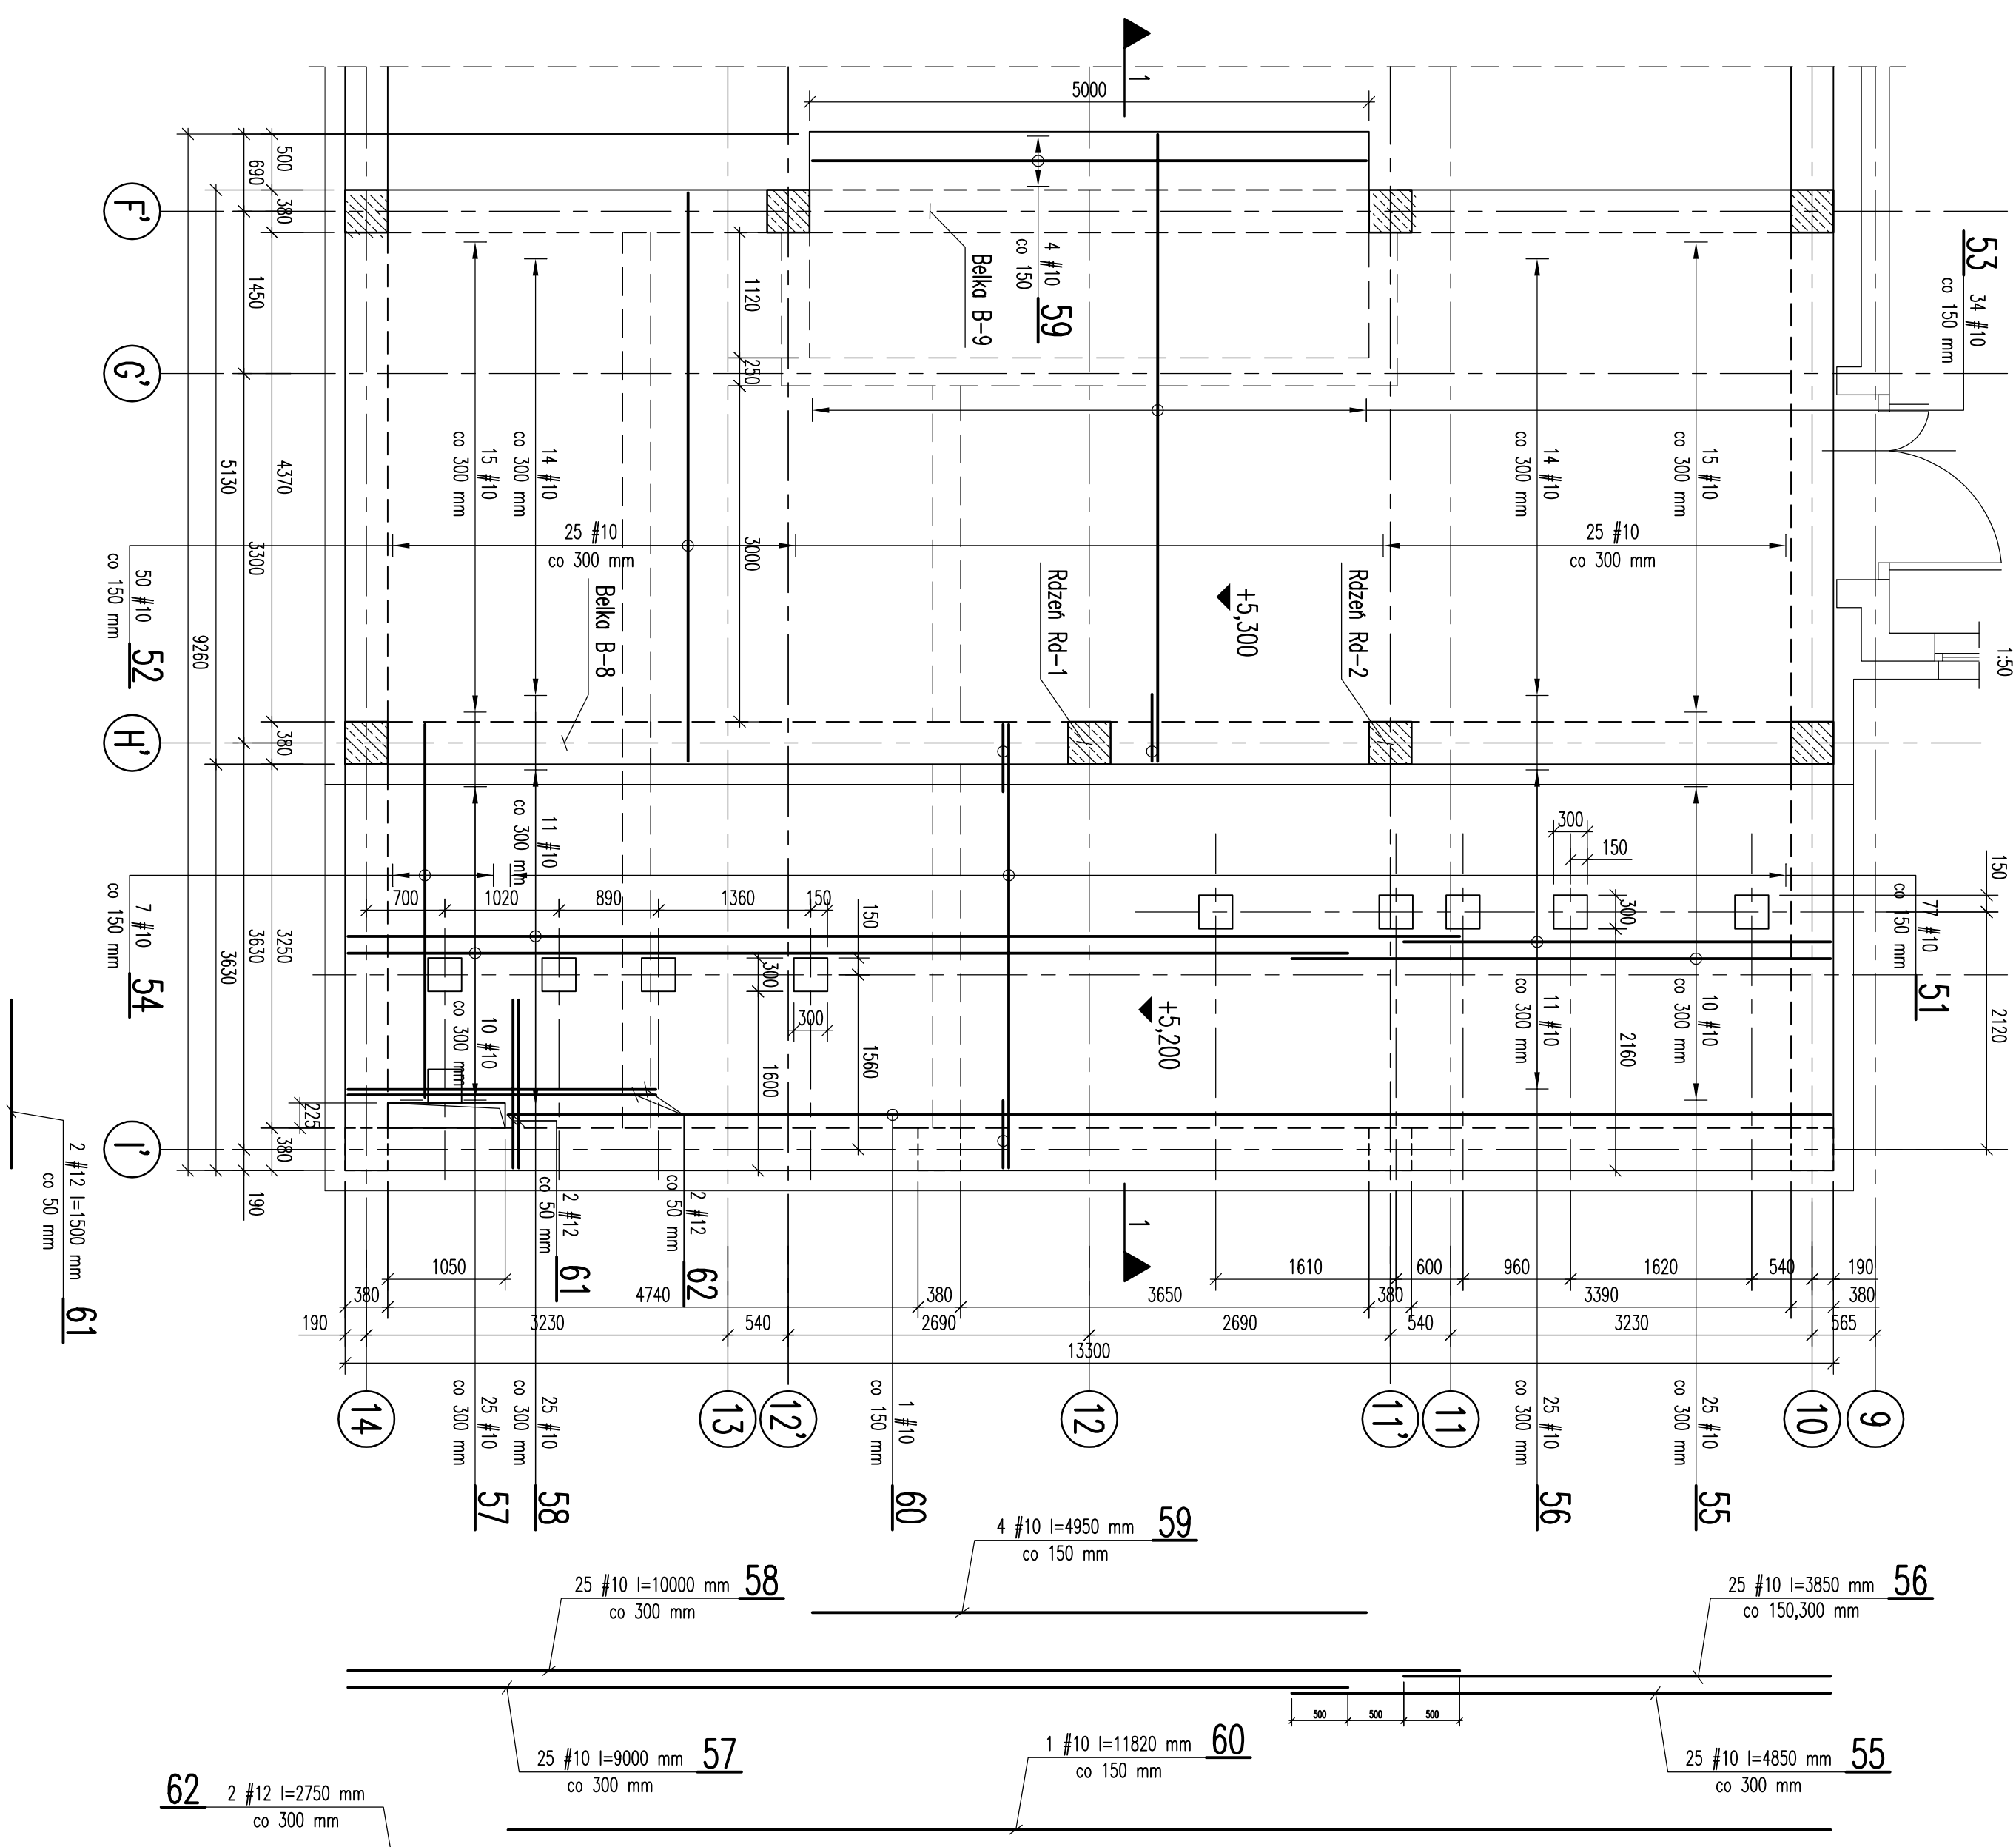

PRZEKRÓJ 1-1

1:25

Stal A-III N
Beton C20/25 (B25)

ZESTAWIENIE STALI ZBROJENIOWEJ

Stop na poz. +5,300 i +5,200 w osiach F-1/10-14									
UWAGI:

1. Kształt i wymiary porównać z projektem architektonicznym
2. Wymiary podano w mm.
3. Otulina – 25 mm.
4. Zbrojenie dolne pokazano na rysunku nr K-18.

[illegible]