




RZUT STROPU W OSIACH F'-H'/10-14 - ZBROJENIE DOLNE

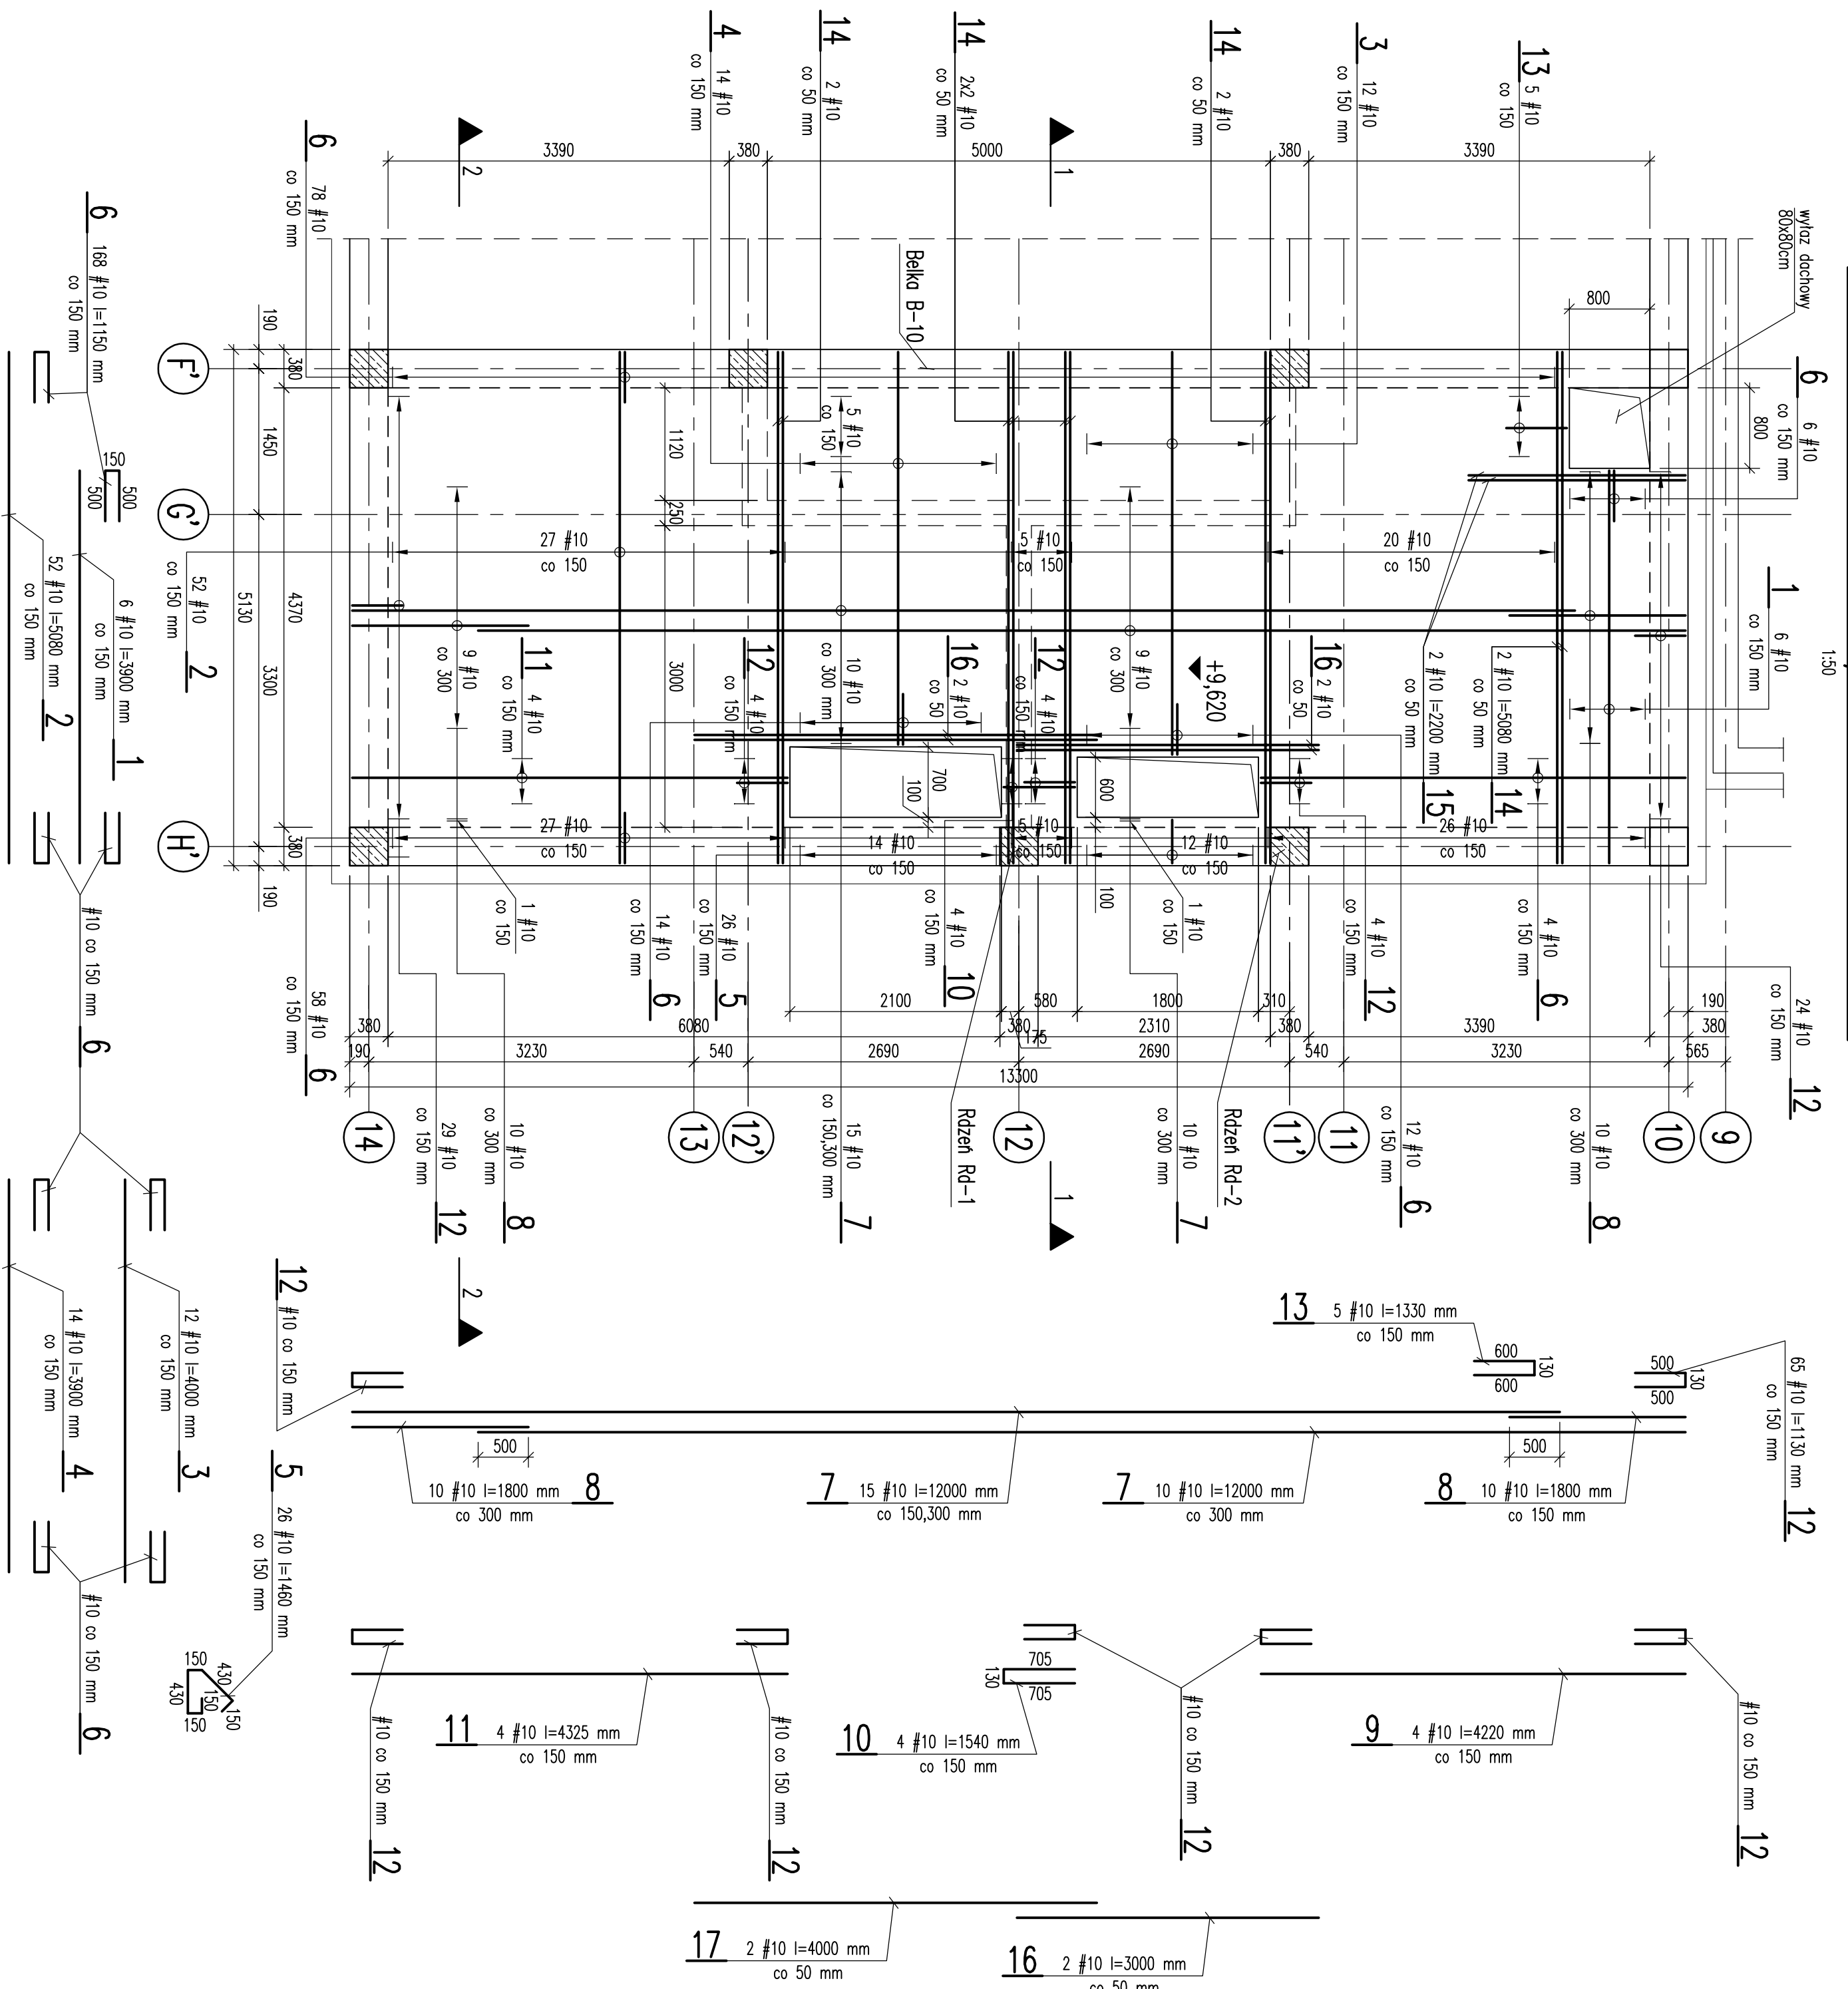

PRZEKRÓJ 1-1

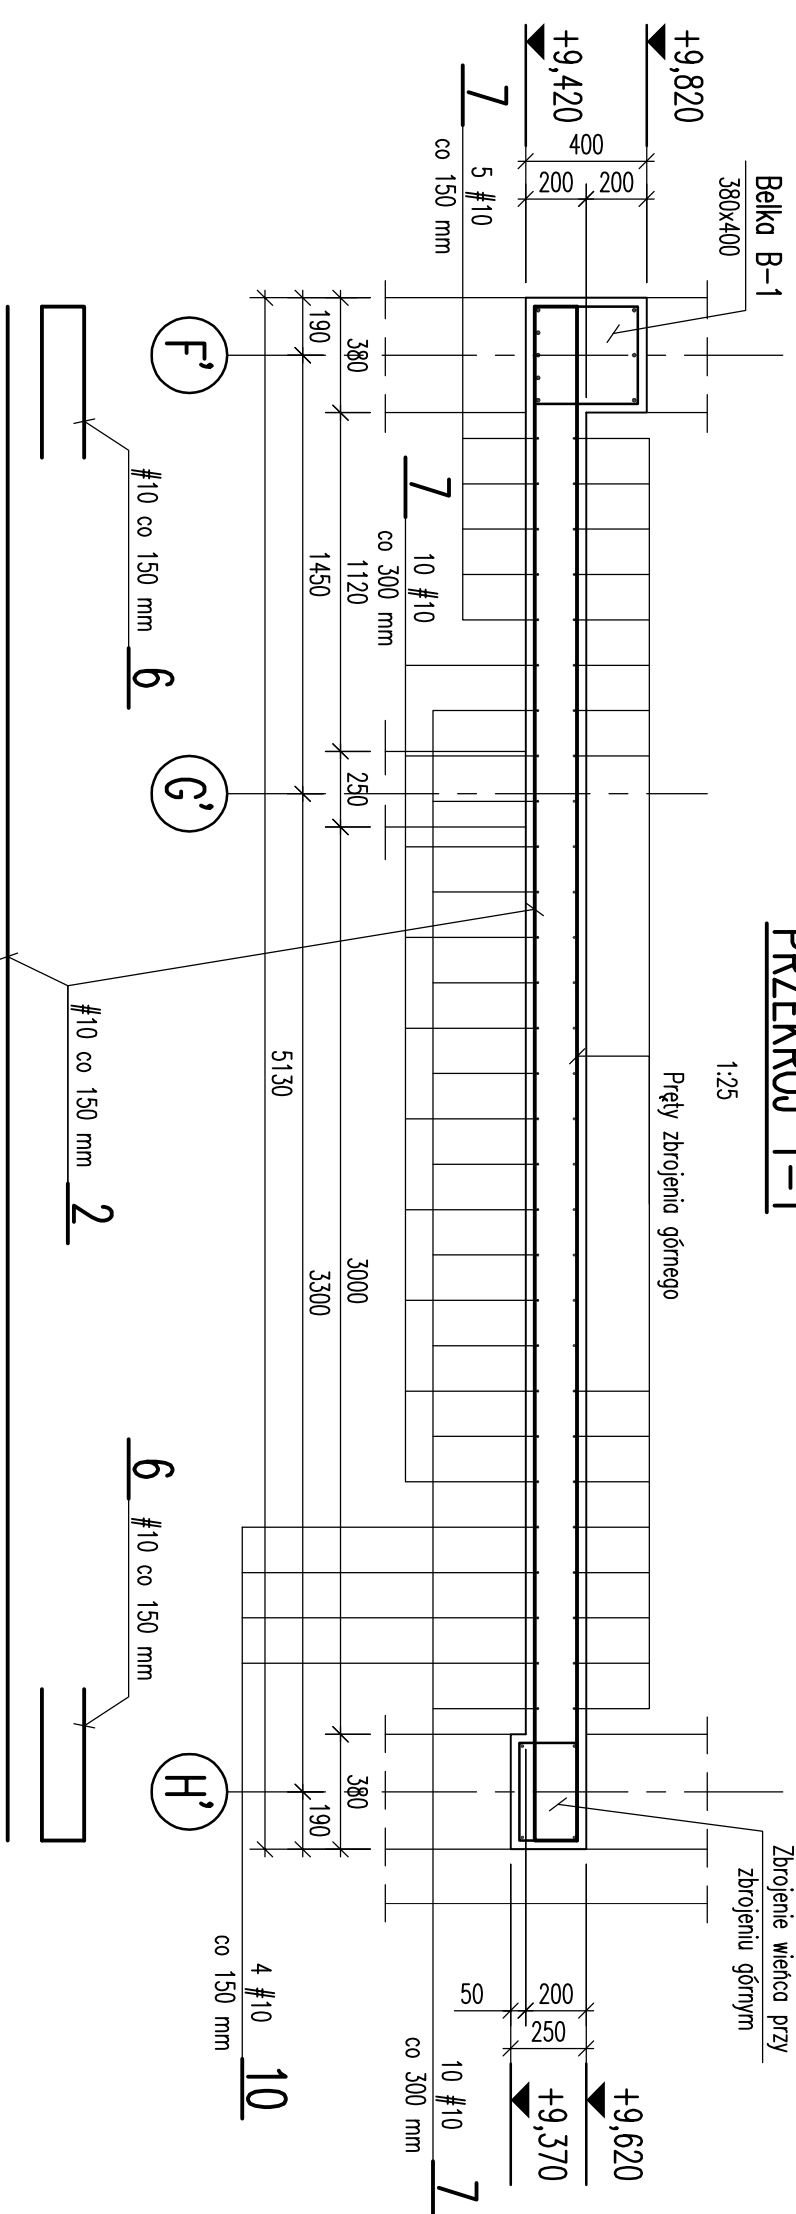

PRZEKRÓJ 2-2

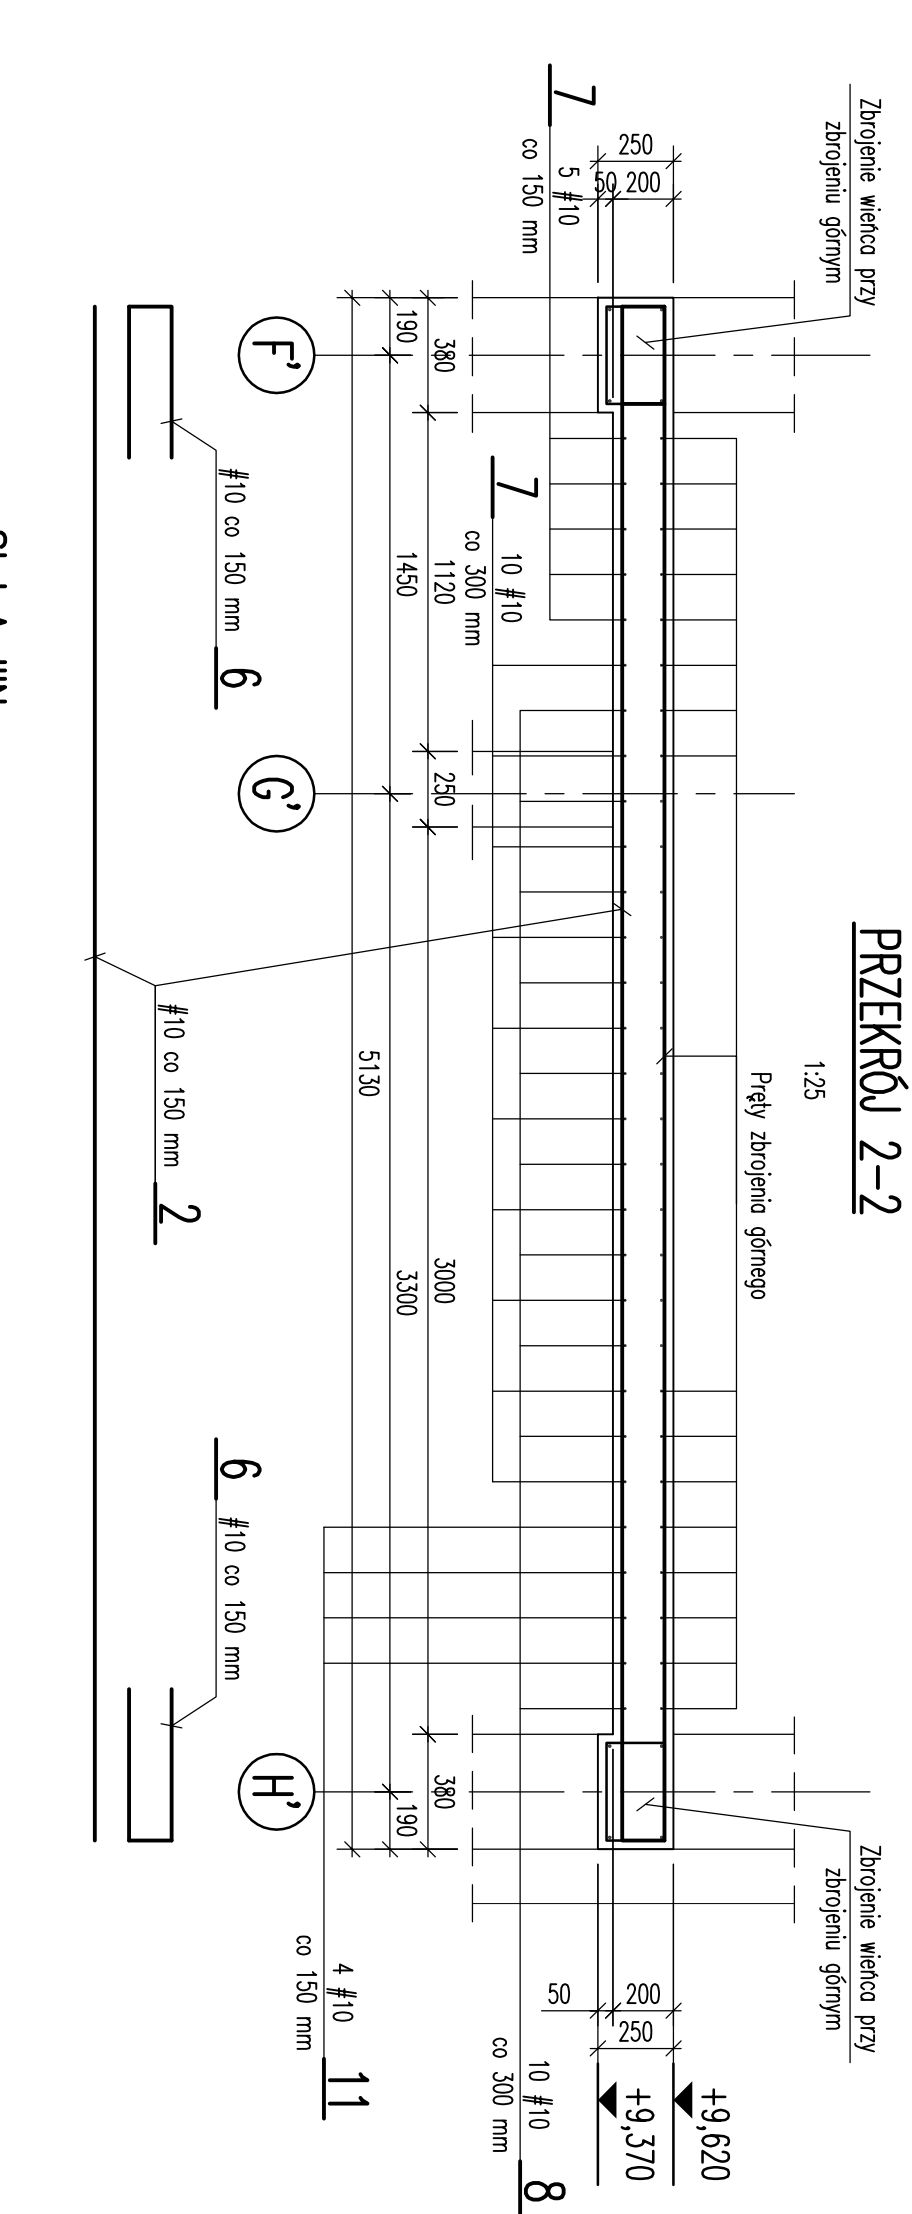

Stal A-IIIIN
Beton C20/25 (B25)

ZESTAWIENIE STALI ZBROJENIOWEJ

Emi	Poz	#	Ø	Dug	lste	#12	#10	#8
		mm	Ø	cm	stl.	Dugost m		

1. Kształt i wymiary porównać z projektem architektonicznym
2. Wymiary podano w mm.

[illegible]